



① REAR ELEVATION

1/4"=1'-0"

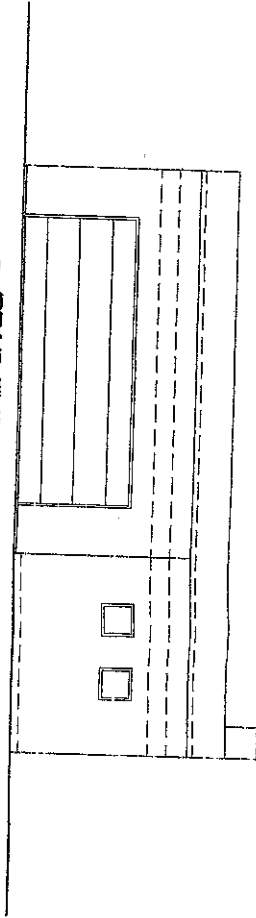


② SIDE ELEVATION

1/4"=1'-0"

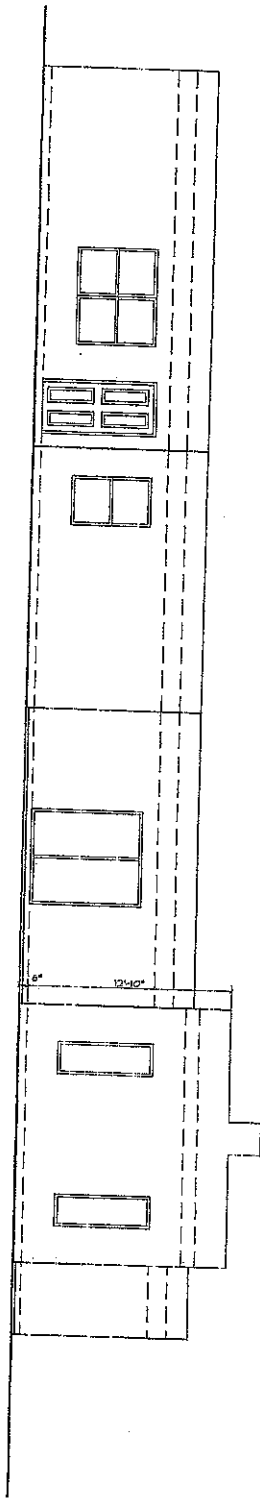

③ FRONT ELEVATION

1/4"=1'-0"

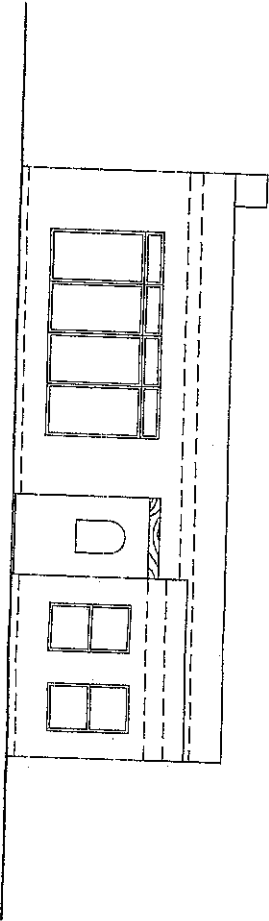

A HOME FOR

OSHARA LOI 28

CRAFTSMAN ROAD
SANTA FE, NEW MEXICO

ARCH-TECH DRAFTING

1105 Thomas Ave
SANTA FE, NEW MEXICO 87505
(505) 420-3524

DATE PLOTTED: 2/10/07 10:00 AM

SHEET TITLE:


ELEVATIONS

DATE(S): 2-10-07
DRAWN BY: B.T.C.
APPROVED BY:

REVISIONS:

SHEET NO.
A6

OF SHEETS

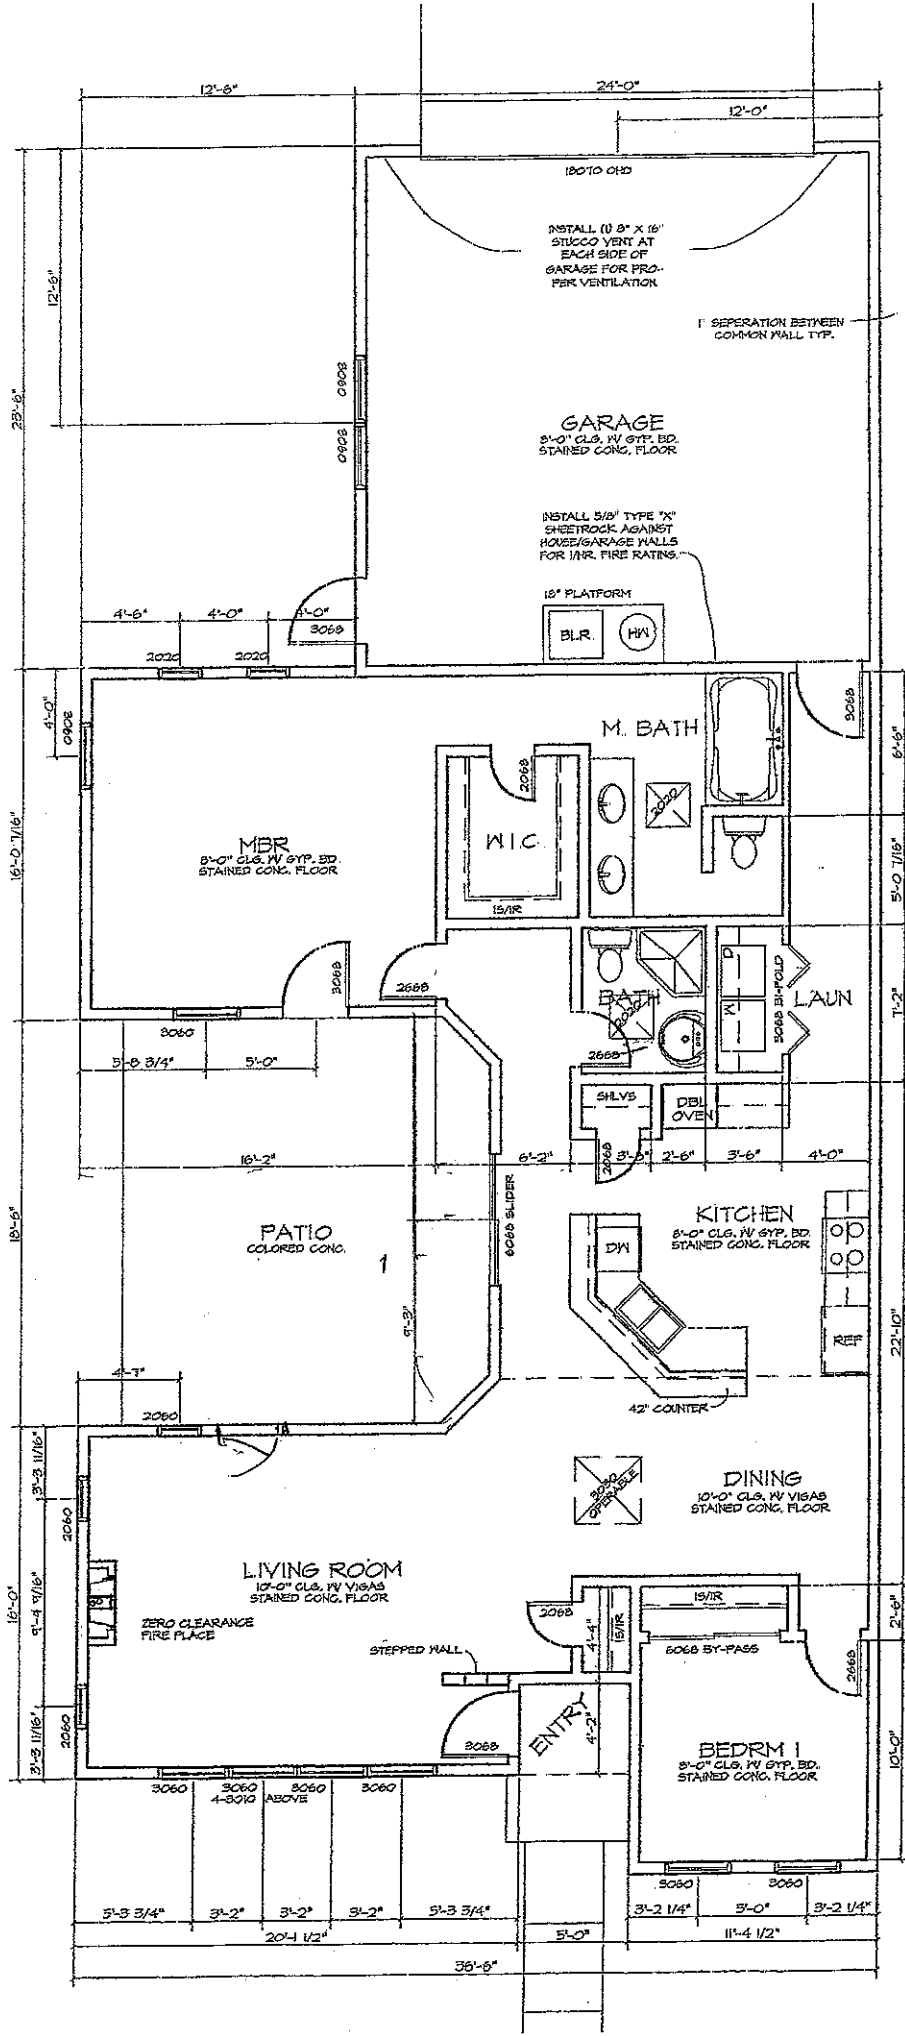

oshara-28-

ARCH-TECH DRAFTING
1806 THOMAS AVE



A HOME FOR:
OSHARA LOT 28



SHEET TITLE:
FLOOR PLAN



REVISION
SHEET
A
OF 5

PLAN